

FINAL SURVEY
 SURVEY PLOTTED
 NOTE BOOK
 TEMPLATE AREAS CHECKED

ORIGINAL SURVEY
 SURVEY PLOTTED
 NOTE BOOK
 TEMPLATE AREAS CHECKED


8/13/2009 8:26:09 AM
 FILE NAME = DBTRI-76C38-sht-xs-03-04.dgn
 USER NAME = jdf
 MODEL NAME = Ramp-D-xs.sheet-03
 PLOT SCALE = 1:10
 PLOT DATE = 8/13/2009
 DESIGNED - LDC
 DRAWN - JDF
 CHECKED - GEB
 DATE - 08/14/09

STATE OF ILLINOIS
 DEPARTMENT OF TRANSPORTATION

RAMP "D" CROSS SECTIONS

SCALE: 1"=10' SHEET NO. 3 OF 11 SHEETS STA. 400+50.00 TO STA. 402+50.00

F.A.U. RTE.	SECTION	COUNTY	TOTAL SHEETS	SHEET NO.
9166/9180	82-1-10N	ST. CLAIR	68	60
FED. ROAD DIST. NO.		ILLINOIS FED. AID PROJECT		
		CONTRACT NO. 76C38		

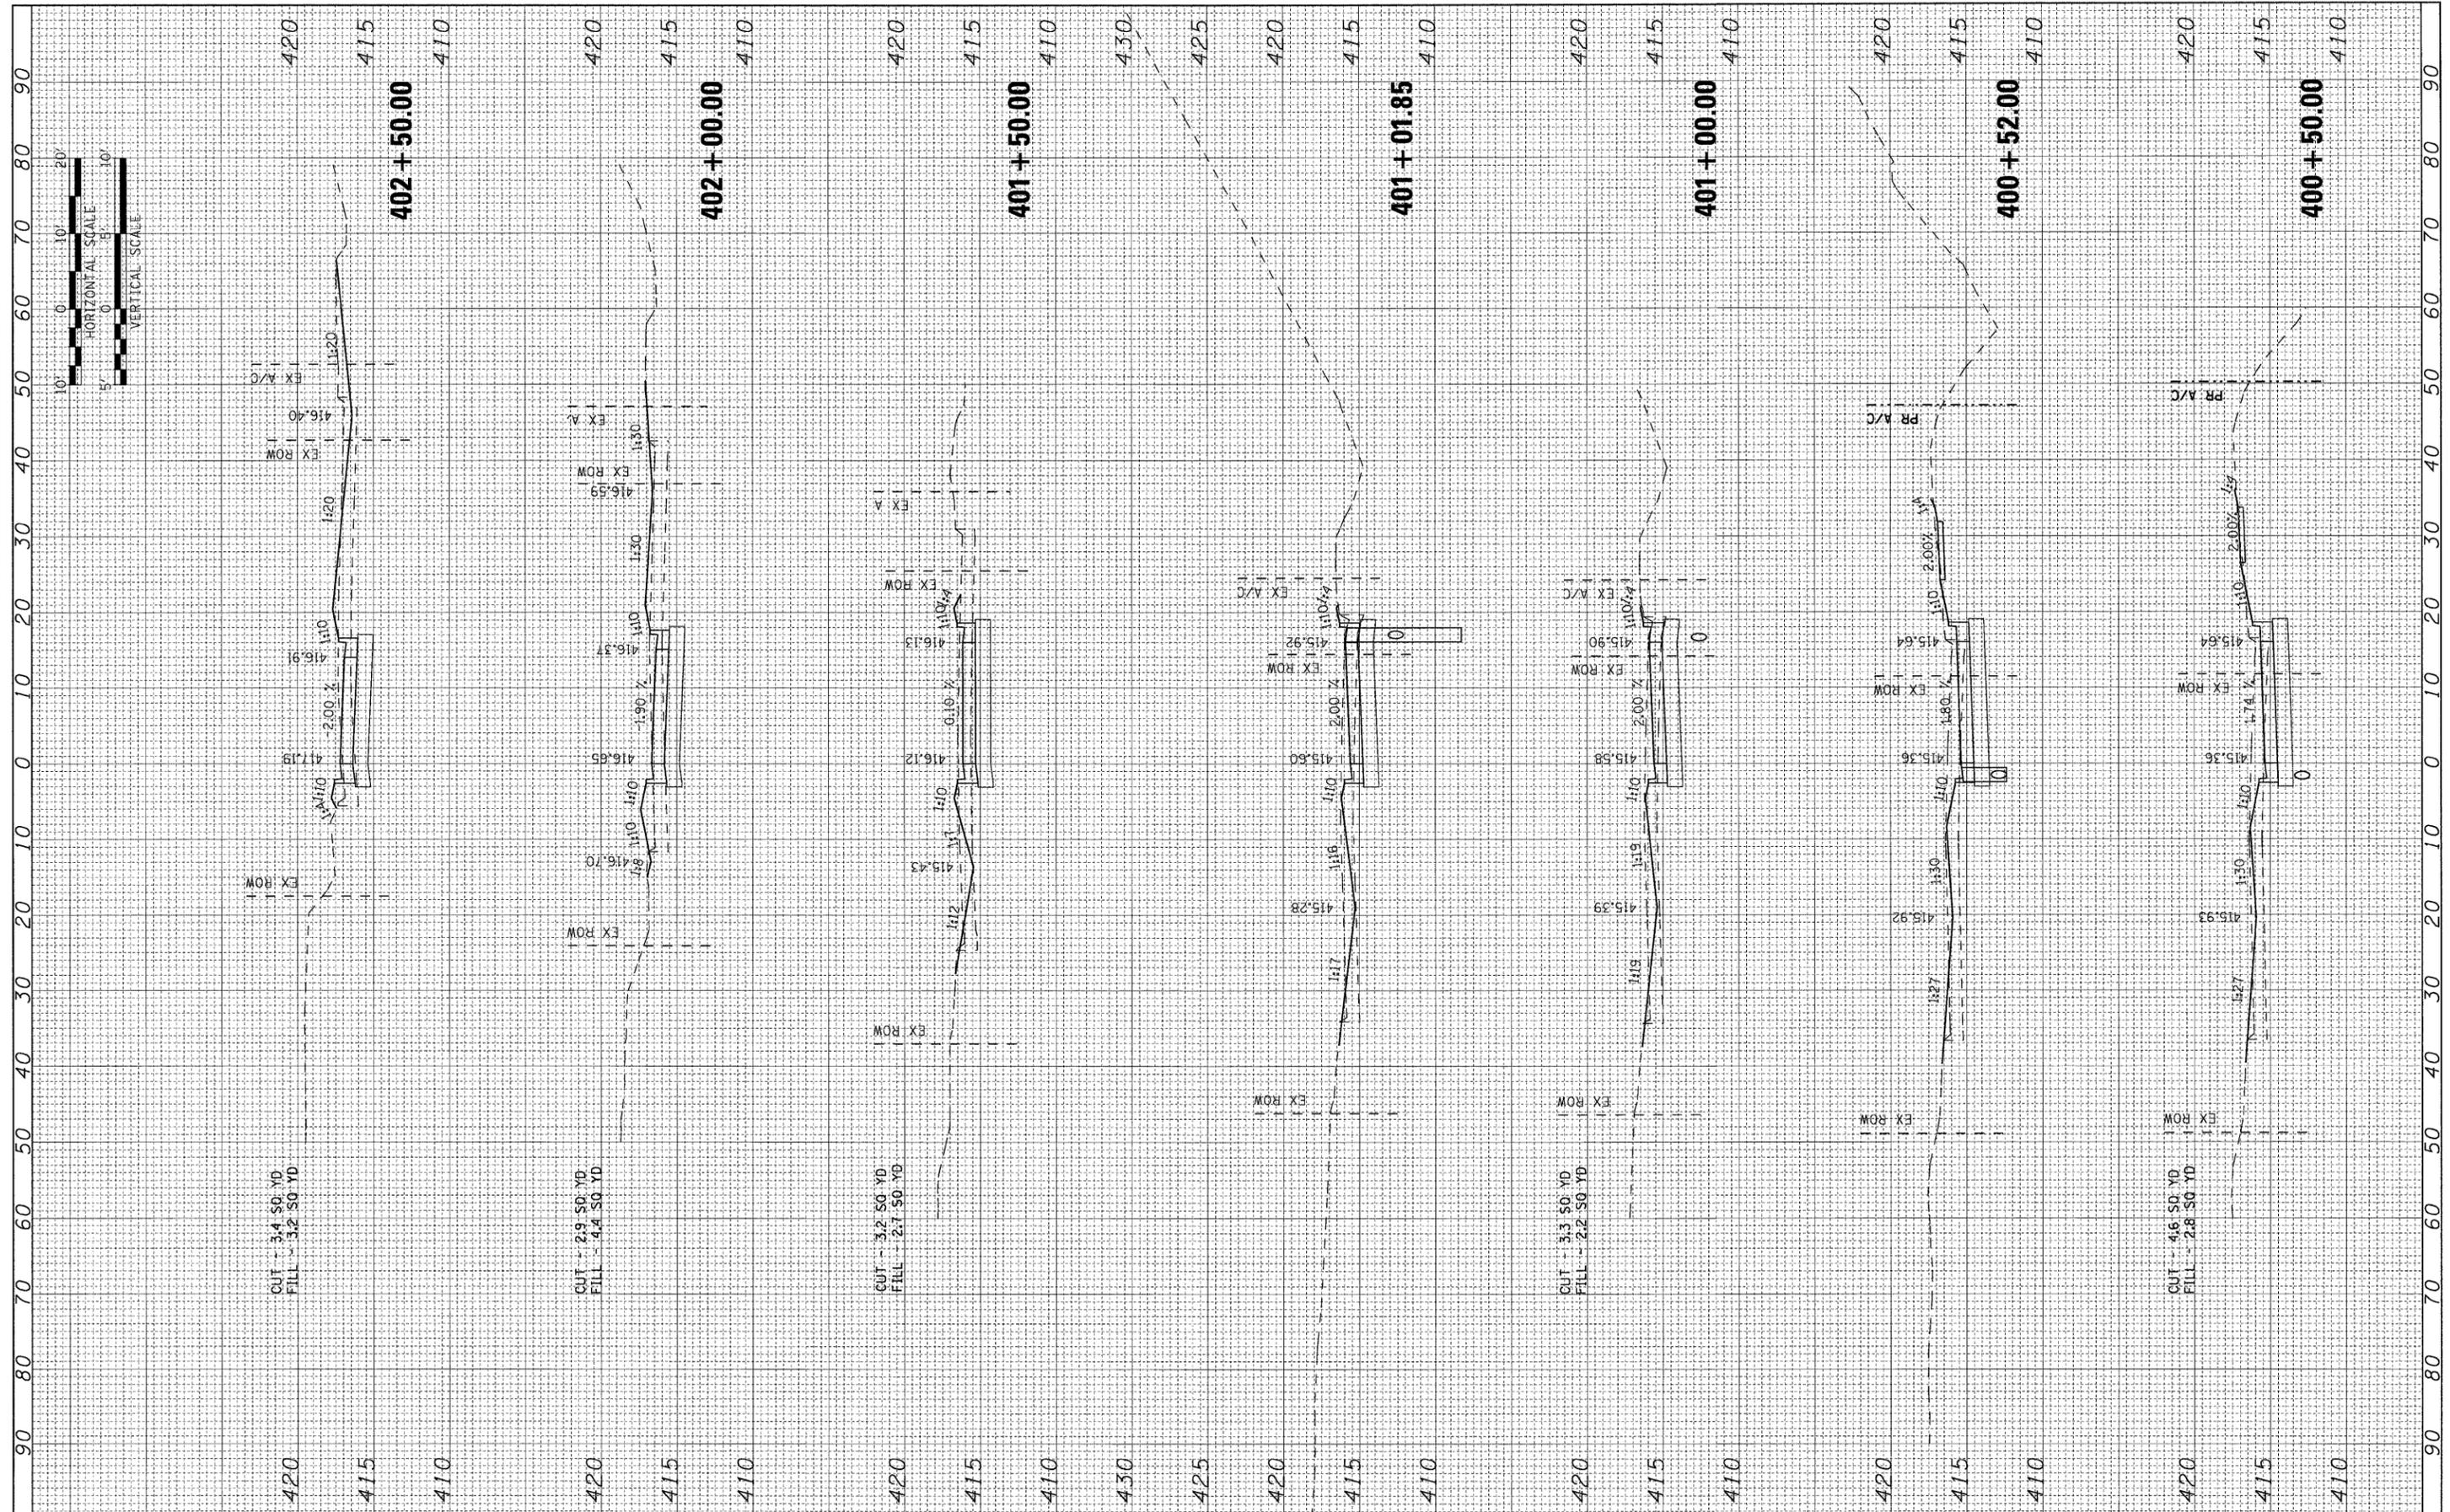

P:\08-0238 CTE TRI LEVEL\900 CAD\481 DRAW NGS\04 CONTRACT\03\01\CROSSSECTIONS\03\01\76C38-SHT-XS-03-04.DGN